

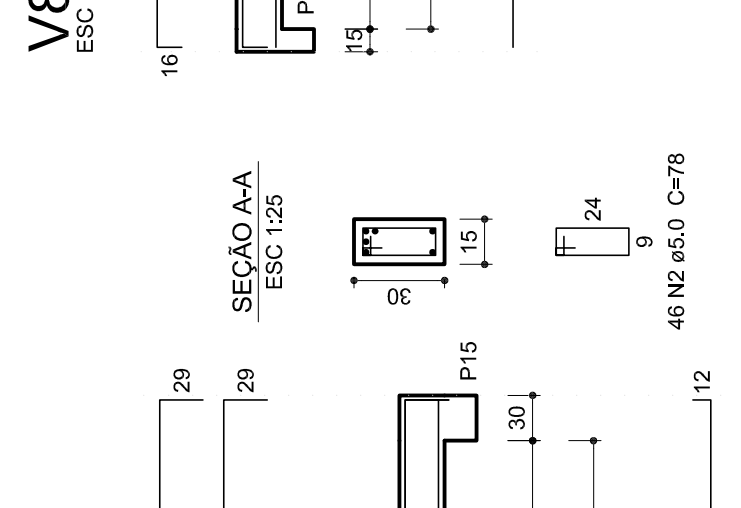
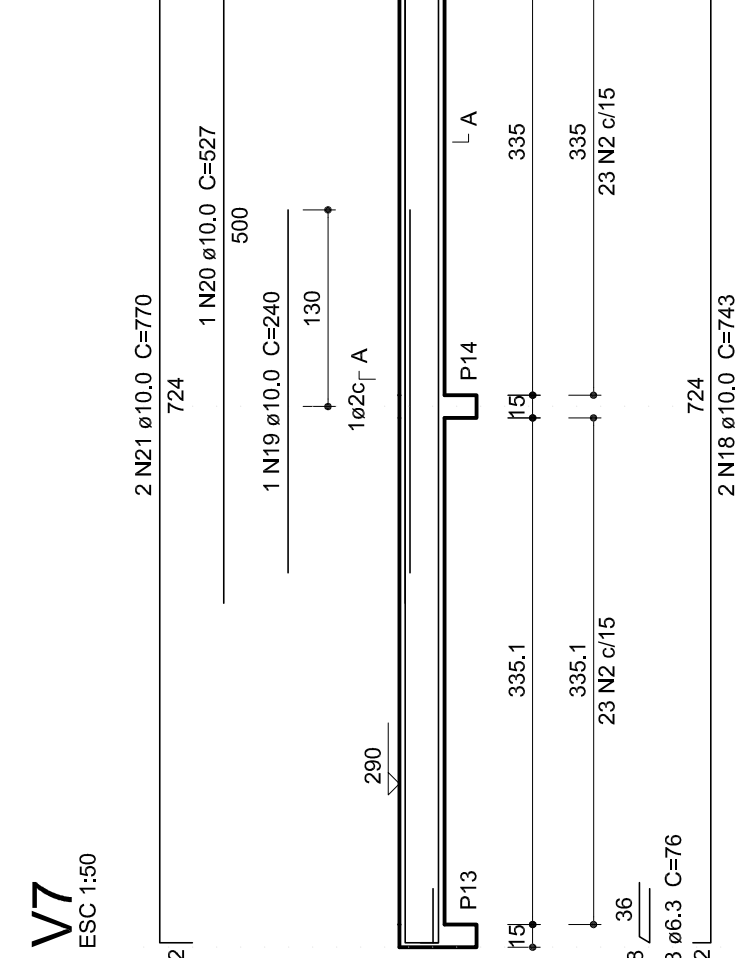
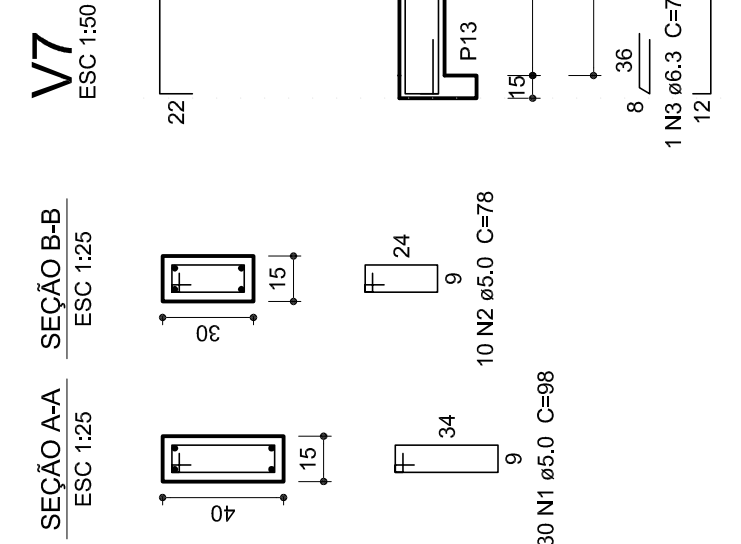
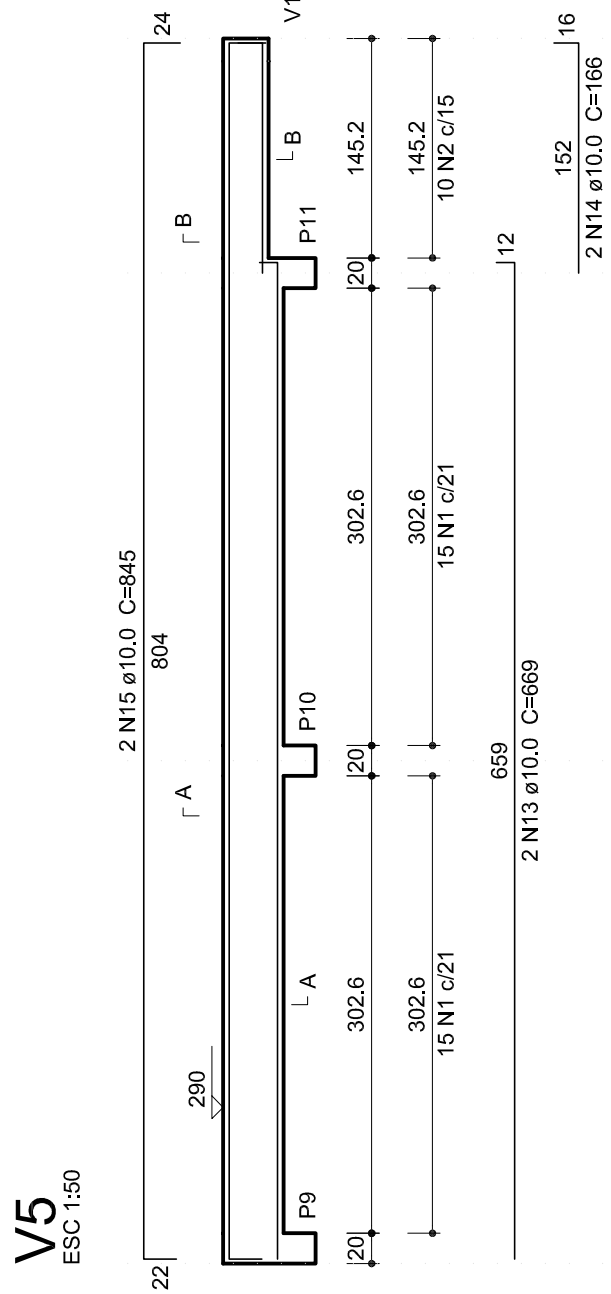
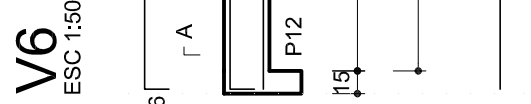
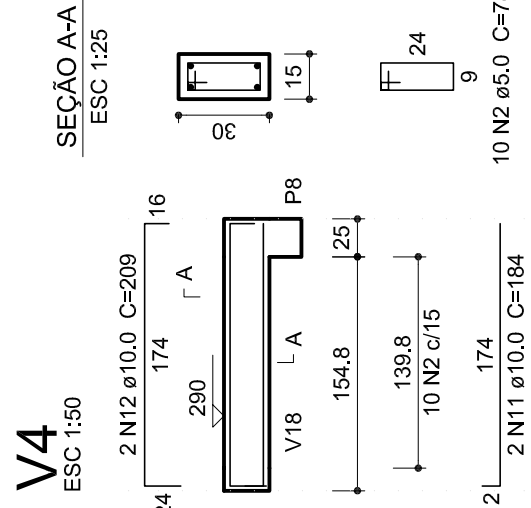


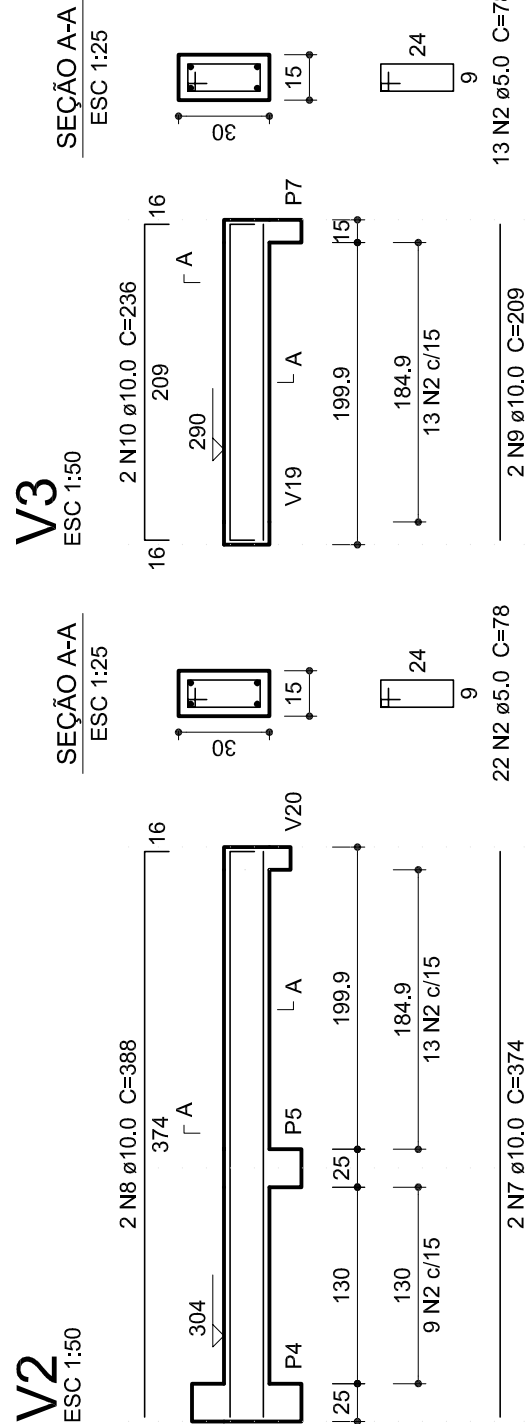

Resumo do aço			
AÇO	DIAM (mm)	C.TOTAL (m)	PESO + 10 % (kg)
CA50	6.3	0.8	0.2
	10.0	564	382.5
	20.0	7.8	21.2
CA60	5.0	626.1	106.1
PESO TOTAL			

Volume de concreto (C-25) = 6 m³
Área de forma = 99.38 m²

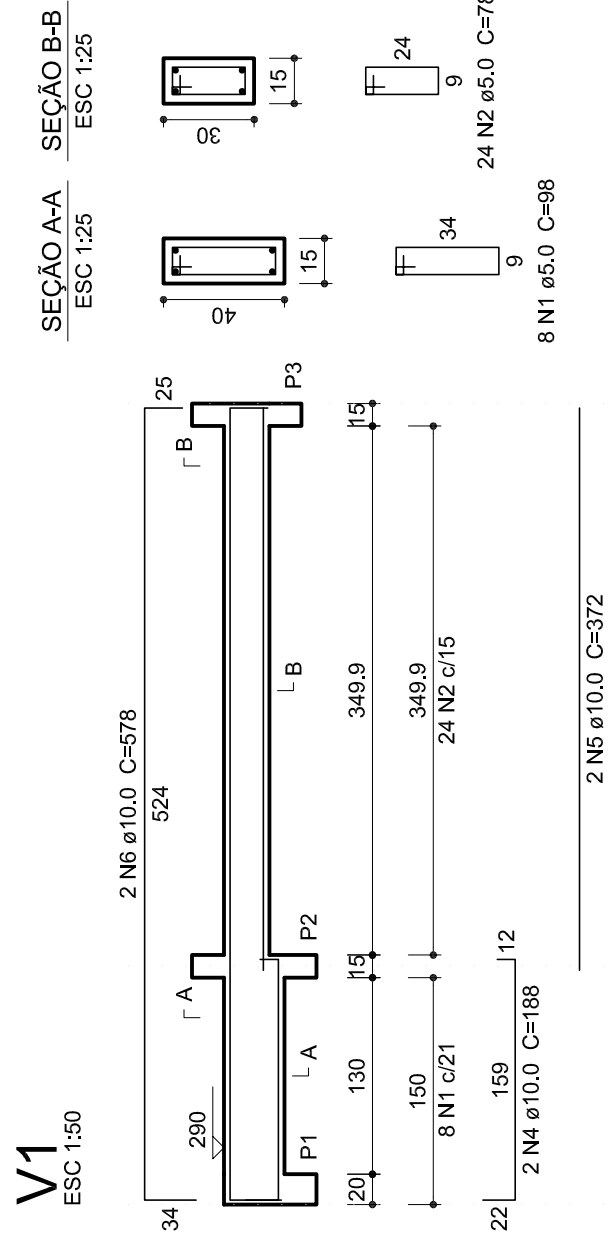